

Innovative Home Solutions
18 Seagahan Road
Armagh, BT60 2BH
T: +44(0)28 3755 1482
E: info@innovativehomesolutions.co.uk
W: www.innovativehomesolutions.co.uk

CLIENT

The Innovative
Home Solutions Showhouse

PROJECT

Design & Build by
Innovative Home Solutions
Spring 2017

REVISIONS

PROJECT NUMBER


DRAWING TITLE

ELEVATIONS


SHEET NO.

SCALE

DATE 06/12/2016

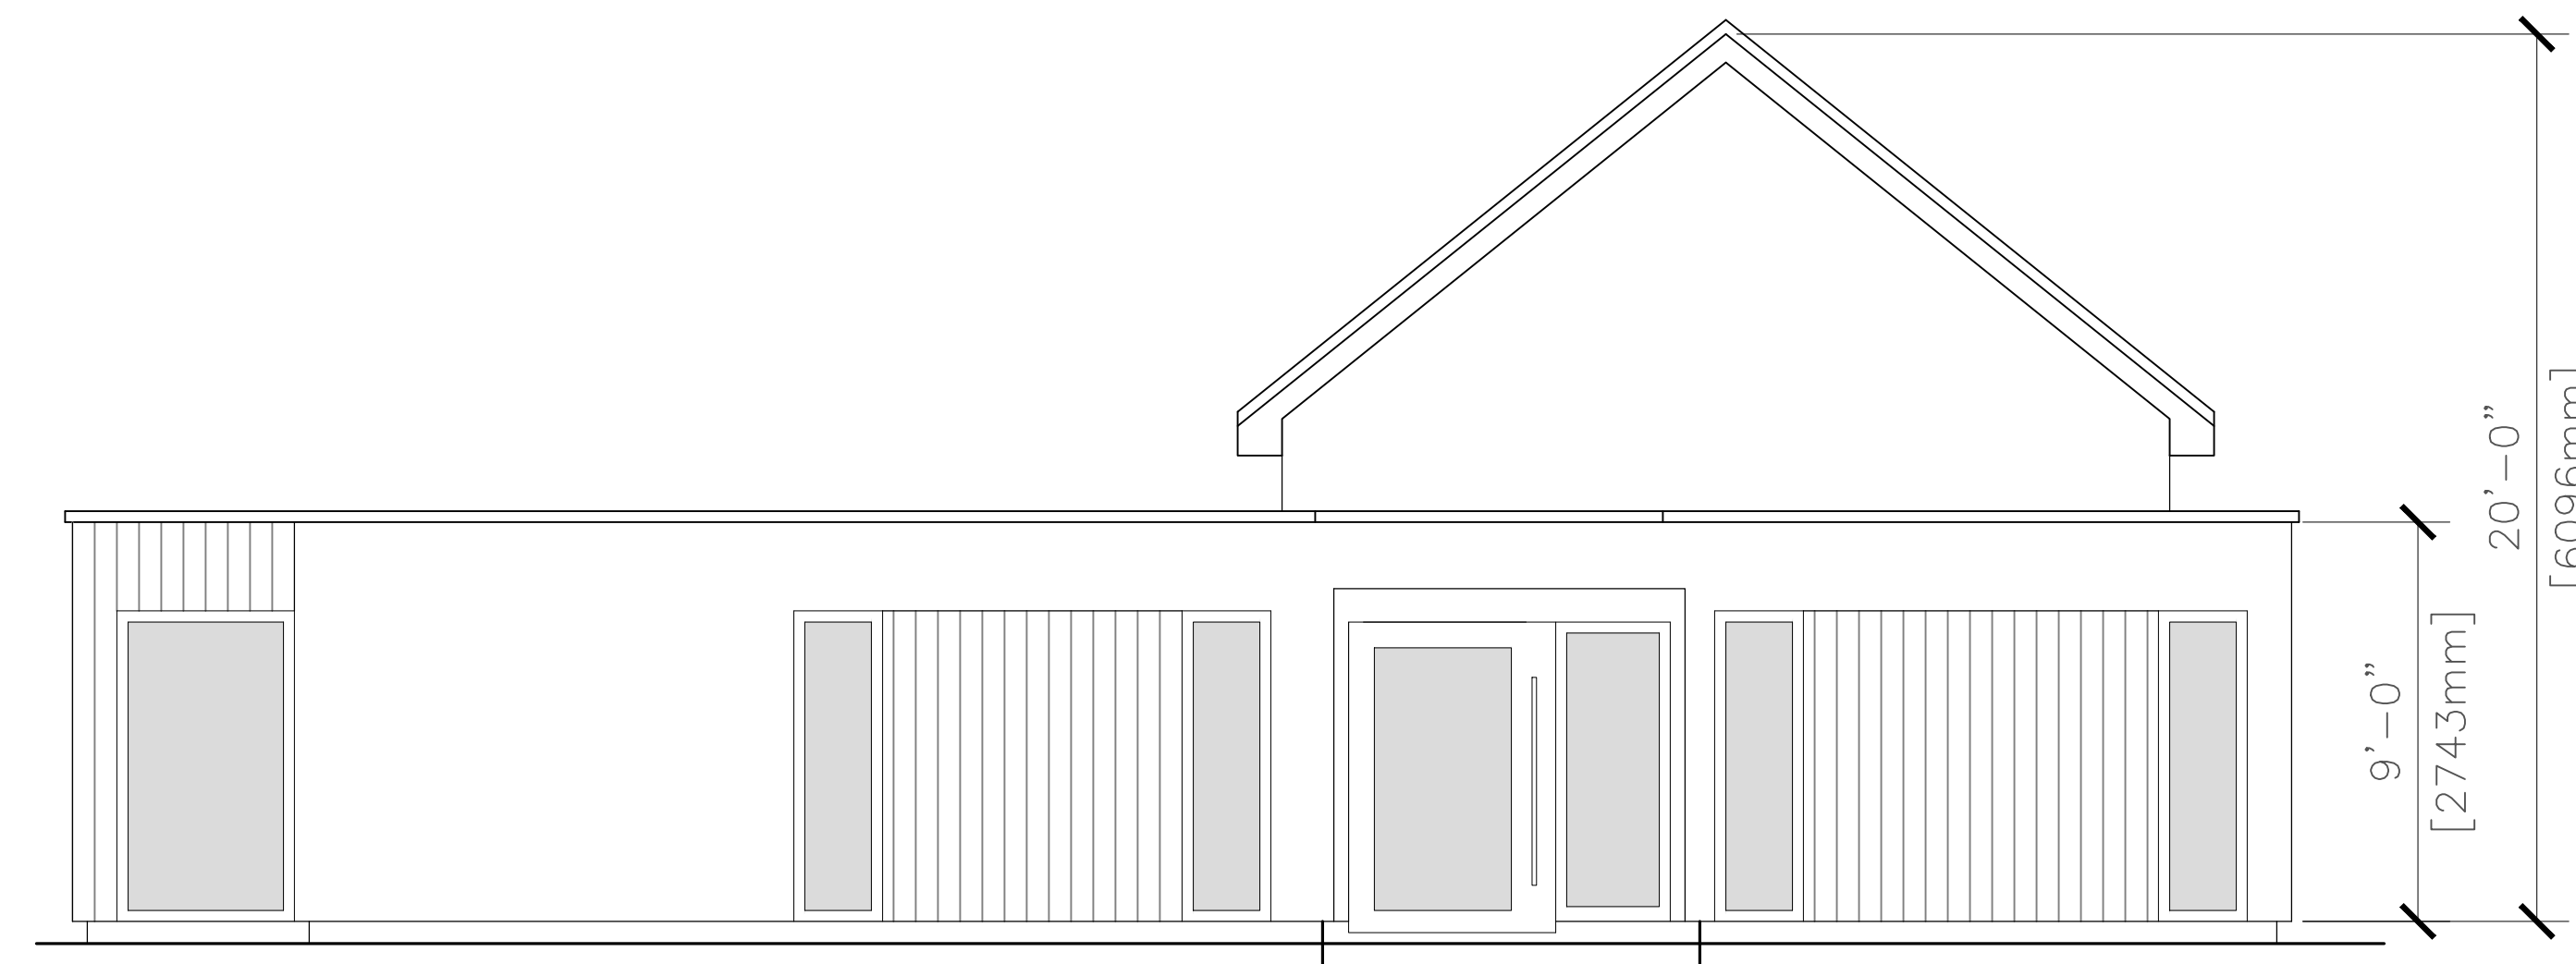

FRONT ELEVATION

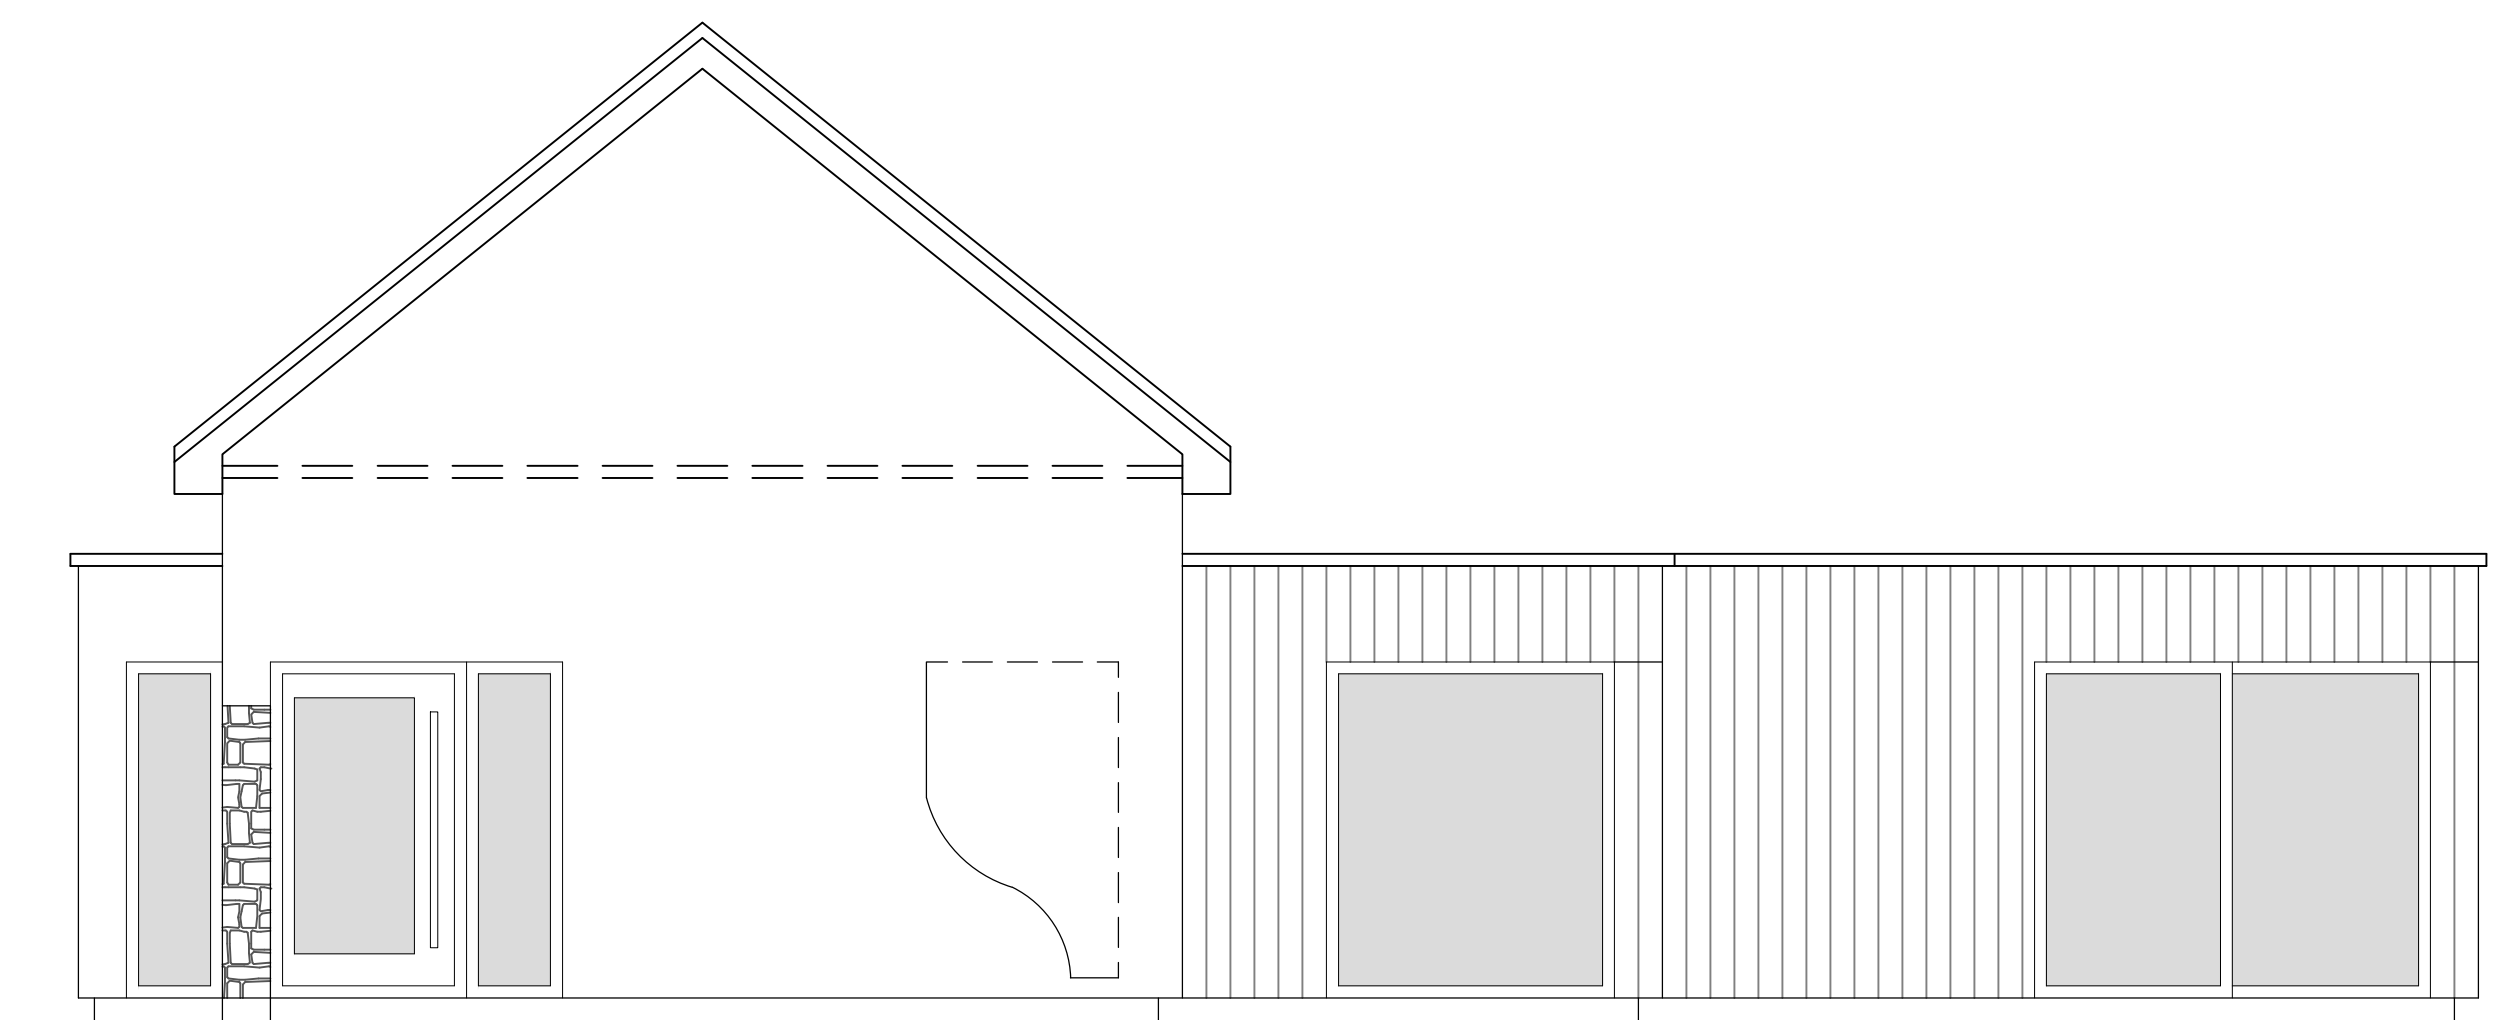

REAR ELEVATION

Copyright © 2017 Innovative Timber Frame Homes Ltd. T/A Innovative Home Solutions:

These Designs, Plans and Drawings are the exclusive Property of Innovative Timber Frame Homes Ltd. T/A Innovative Home Solutions and are protected by copyright under EU, UK and Irish copyright and other laws. They may not be reproduced, distributed, published, modified, used to create derivative works or transmitted in any form or by any means, including photocopying, or other electronic or mechanical methods, wholly or in part, without the prior written consent of Innovative Home Solutions.