



Innovative Home Solutions  
 18 Seagahan Road  
 Armagh, BT60 2BH  
 T: +44(0)28 3755 1482  
 E:  
[info@innovativehomesolutions.co.uk](mailto:info@innovativehomesolutions.co.uk)  
 W:  
[www.innovativehomesolutions.co.uk](http://www.innovativehomesolutions.co.uk)

CLIENT

PROJECT

REVISIONS


PROJECT NUMBER

DRAWING TITLE  
**EXTENSION**

SHEET NO.


SCALE

DATE

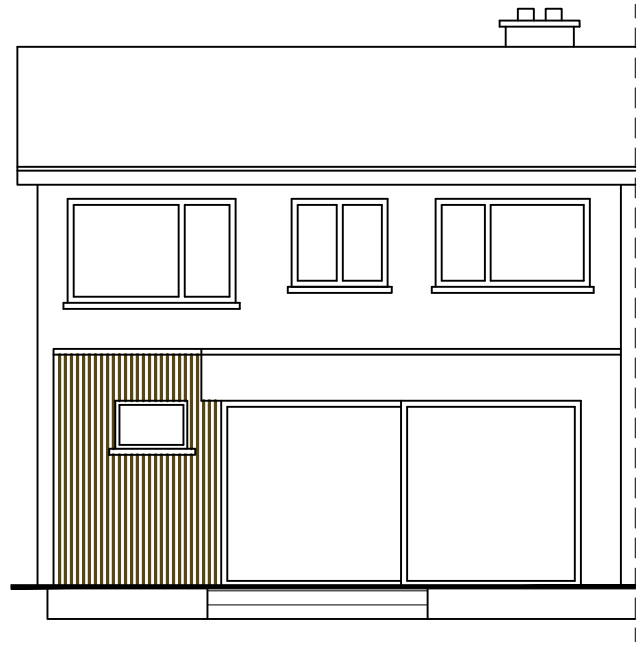

**FRONT ELEVATION**

SCALE : 1/8" = 1'-0"

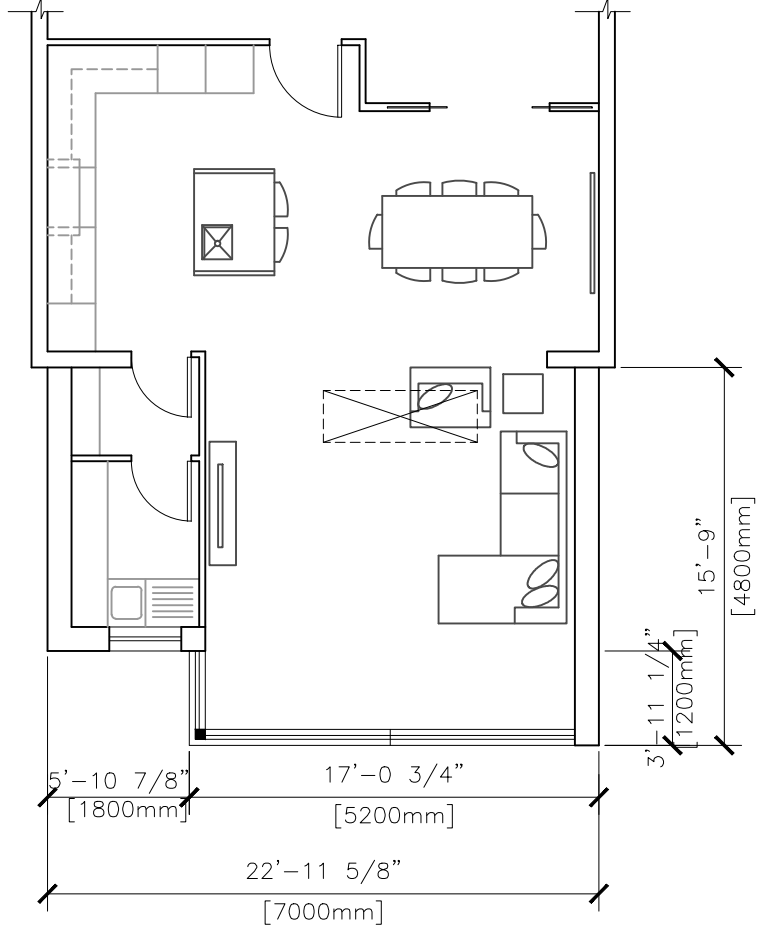

**FLOOR PLAN**

SCALE : 1/8" = 1'-0"

Copyright © 2016 Innovative Timber Frame Homes Ltd. T/A Innovative Home Solutions:

These Designs, Plans and Drawings are the exclusive Property of Innovative Timber Frame Homes Ltd. T/A Innovative Home Solutions and are protected by copyright under EU, UK and Irish copyright and other laws. They may not be reproduced, distributed, published, modified, used to create derivative works or transmitted in any form or by any means, including photocopying, or other electronic or mechanical methods, wholly or in part, without the prior written consent of Innovative Home Solutions.