

Innovative Home Solutions  
18 Seagahan Road  
Armagh, BT60 2BH  
T: +44(0)28 3755 1482  
E: info@innovativehomesolutions.co.uk  
W: www.innovativehomesolutions.co.uk

CLIENT  
The Innovative  
Home Solutions Showhouse

PROJECT  
  
Design & Build by  
Innovative Home Solutions  
Spring 2017

REVISIONS

---



---



---



---


PROJECT NUMBER

DRAWING TITLE  
**FLOOR PLAN**

SHEET NO.

SCALE

DATE 06/12/2016

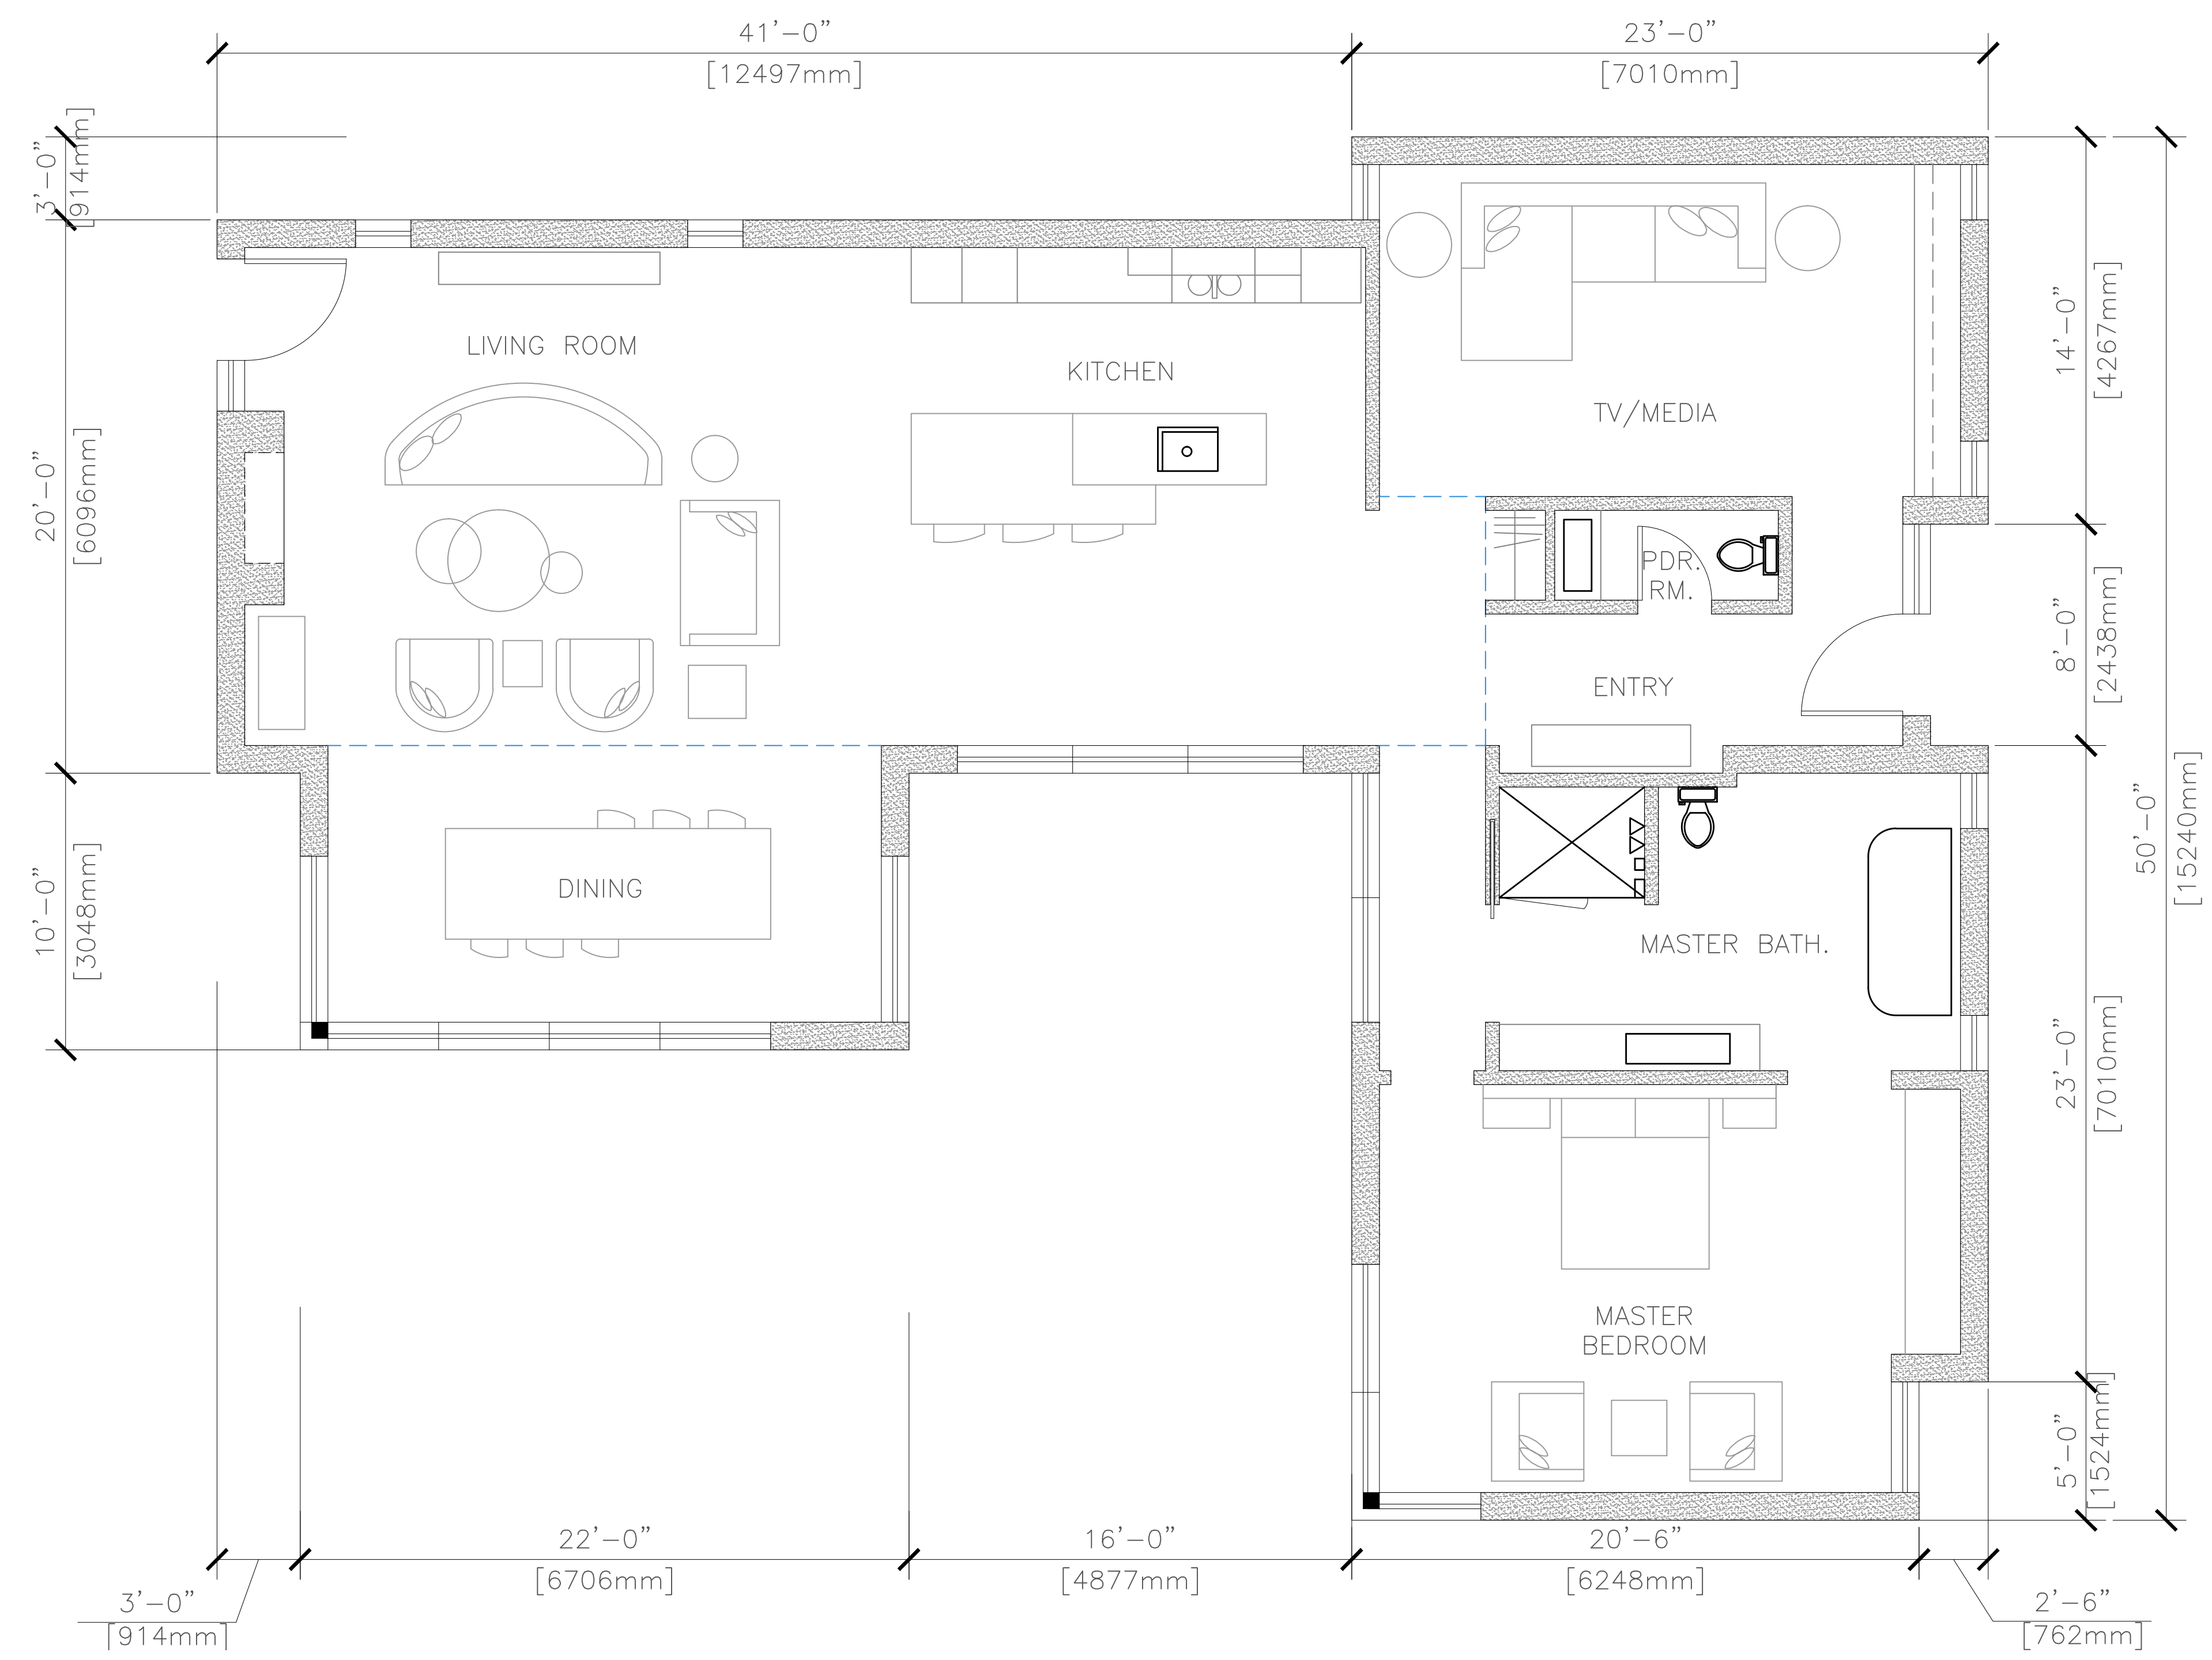

Copyright © 2017 Innovative Timber Frame Homes Ltd. T/A Innovative Home Solutions:  
These Designs, Plans and Drawings are the exclusive Property of Innovative Timber Frame Homes Ltd.  
T/A Innovative Home Solutions and are protected by copyright under EU, UK and Irish copyright and other laws.  
They may not be reproduced, distributed, published, modified, used to create derivative works or transmitted  
in any form or by any means, including photocopying, or other electronic or mechanical methods, wholly or in  
part, without the prior written consent of Innovative Home Solutions.